

● North East  
● BOLLARDS

↖ To Maunsell Road



© Copyright  
MULTI-MEDIA  
SYSTEMS LIMITED  
These plans are property of  
Multi-Media Systems Limited  
and can not be utilized by any  
other party without prior written  
permission.

Pack In Access

NOTE:  
Truck must go to  
loading Dock -  
Ask for bollards  
to be dropped &  
drive up to ramp.

TRUCK

Ramp

Loading Dock

Kitchen

Lift

Walkway

Meeting House

Waka

Walkway

Lift

● = LED Light Placement

\* = Power (10 Amp)

⊗ = 3 Phase (32 Amp)



▨ = Equipment Storage

➔ = Entry & Pack In Access

● ● ● BOLLARDS North West




Title:
Event Date:
Draw Date: 26/02/14
Venue: Auckland War Memorial Museum
Room: Grand Foyer & Maori Court
File Name:

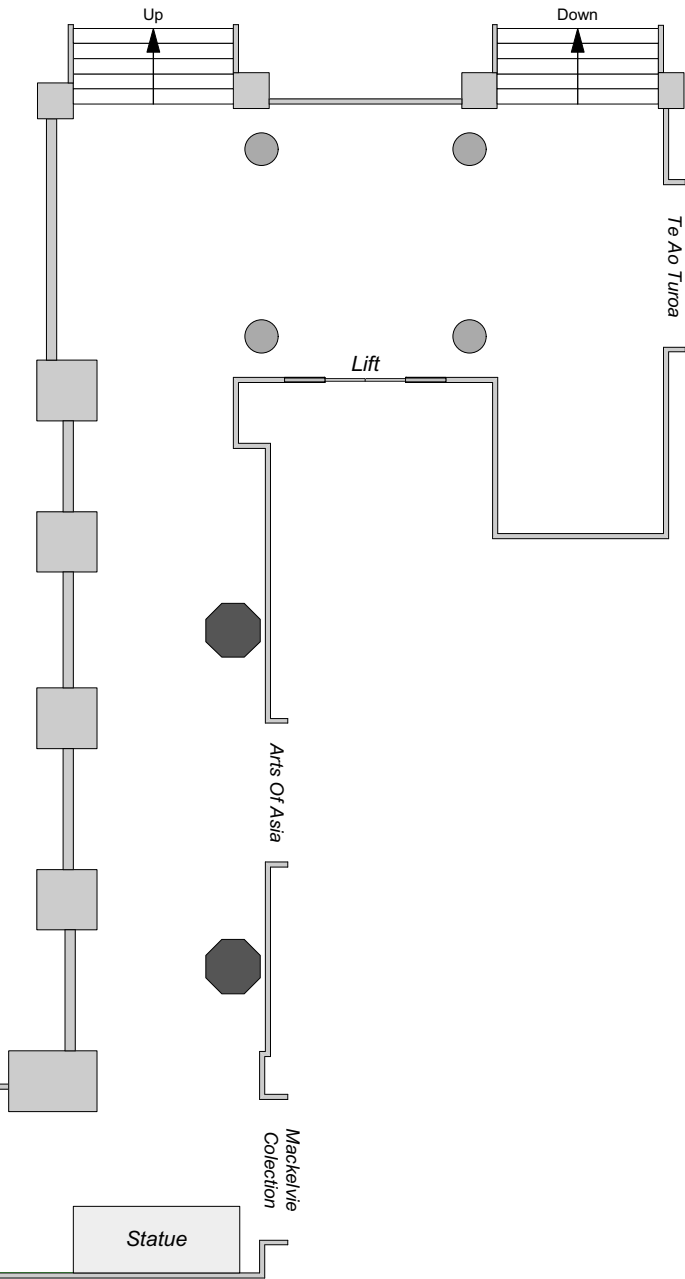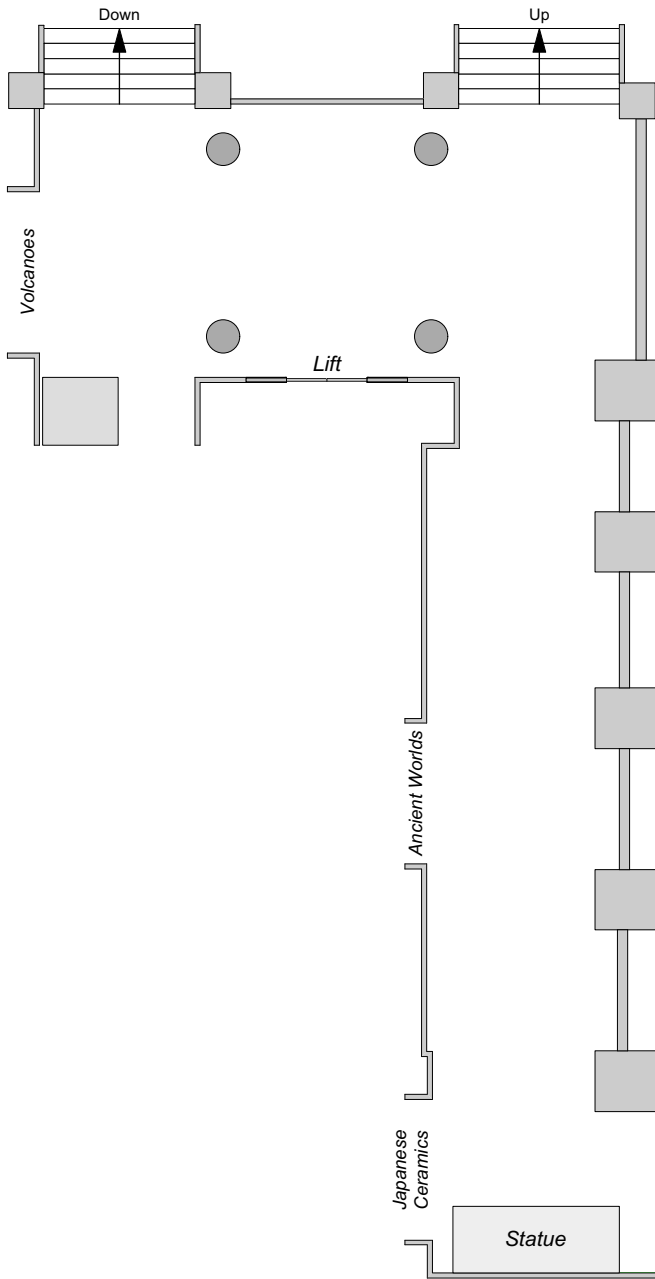


© Copyright  
MULTI-MEDIA  
SYSTEMS LIMITED

These plans are property of  
Multi-Media Systems Limited  
and can not be utilized by any  
other party without prior written  
permission.


Event:
Event Date:
Draw Date:
Venue: Auckland War Memorial Museum
Room: Level 1 Champagne Balcony
File Name:

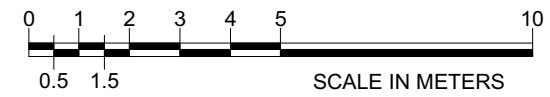

33m

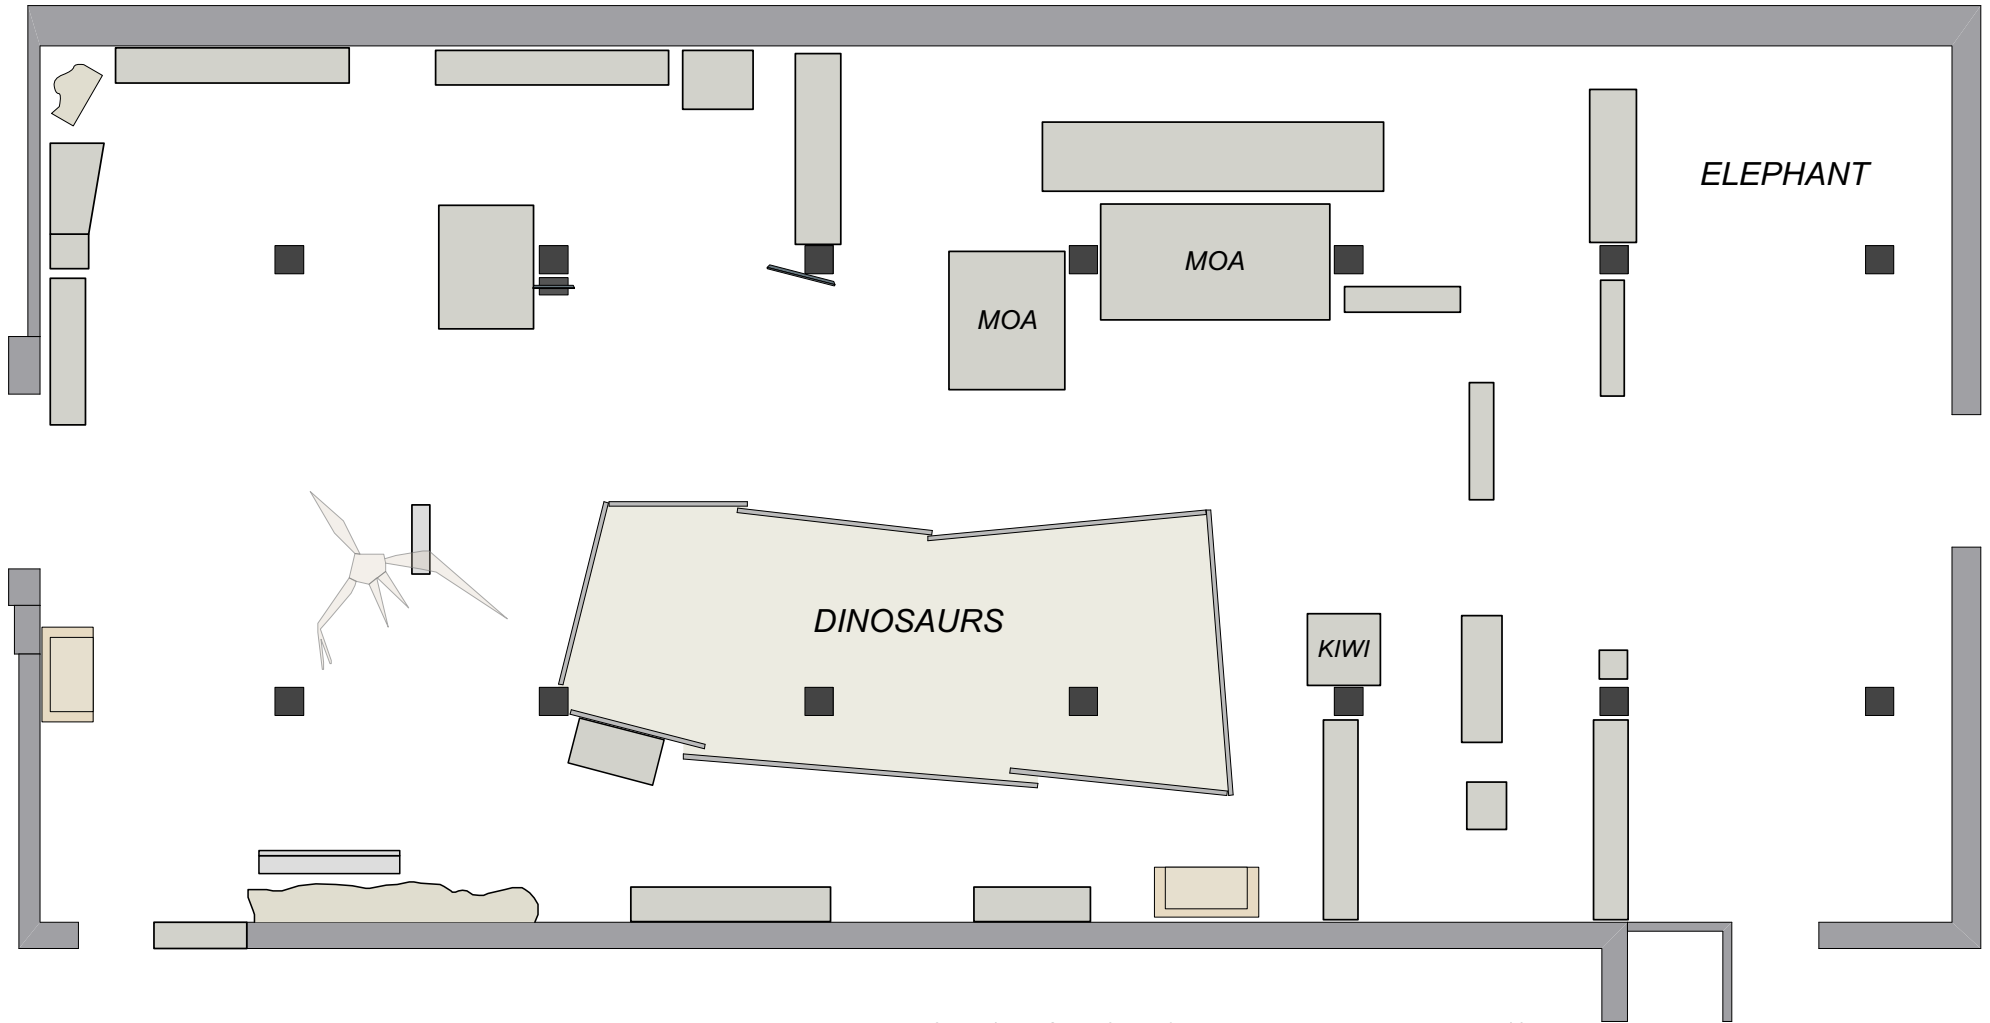

15.1m

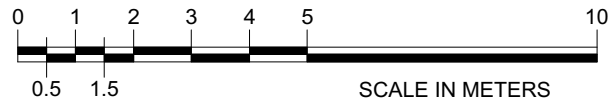

Event:	Venue: Auckland War Memorial Museum
Event Date:	Room: Origins Gallery
Draw Date:	File Name:


© Copyright MULTI-MEDIA SYSTEMS LIMITED  
 These plans are property of Multi-Media Systems Limited and can not be utilized by any other party without prior written permission.




High Centre = 4.73m  
 High Outer = 3.85m  
 Low Outer = 2.76m \*  
 ∅ = 3 Phase



© Copyright  
 MULTI-MEDIA  
 SYSTEMS LIMITED  
 These plans are property of  
 Multi-Media Systems Limited  
 and can not be utilized by any  
 other party without prior written  
 permission.

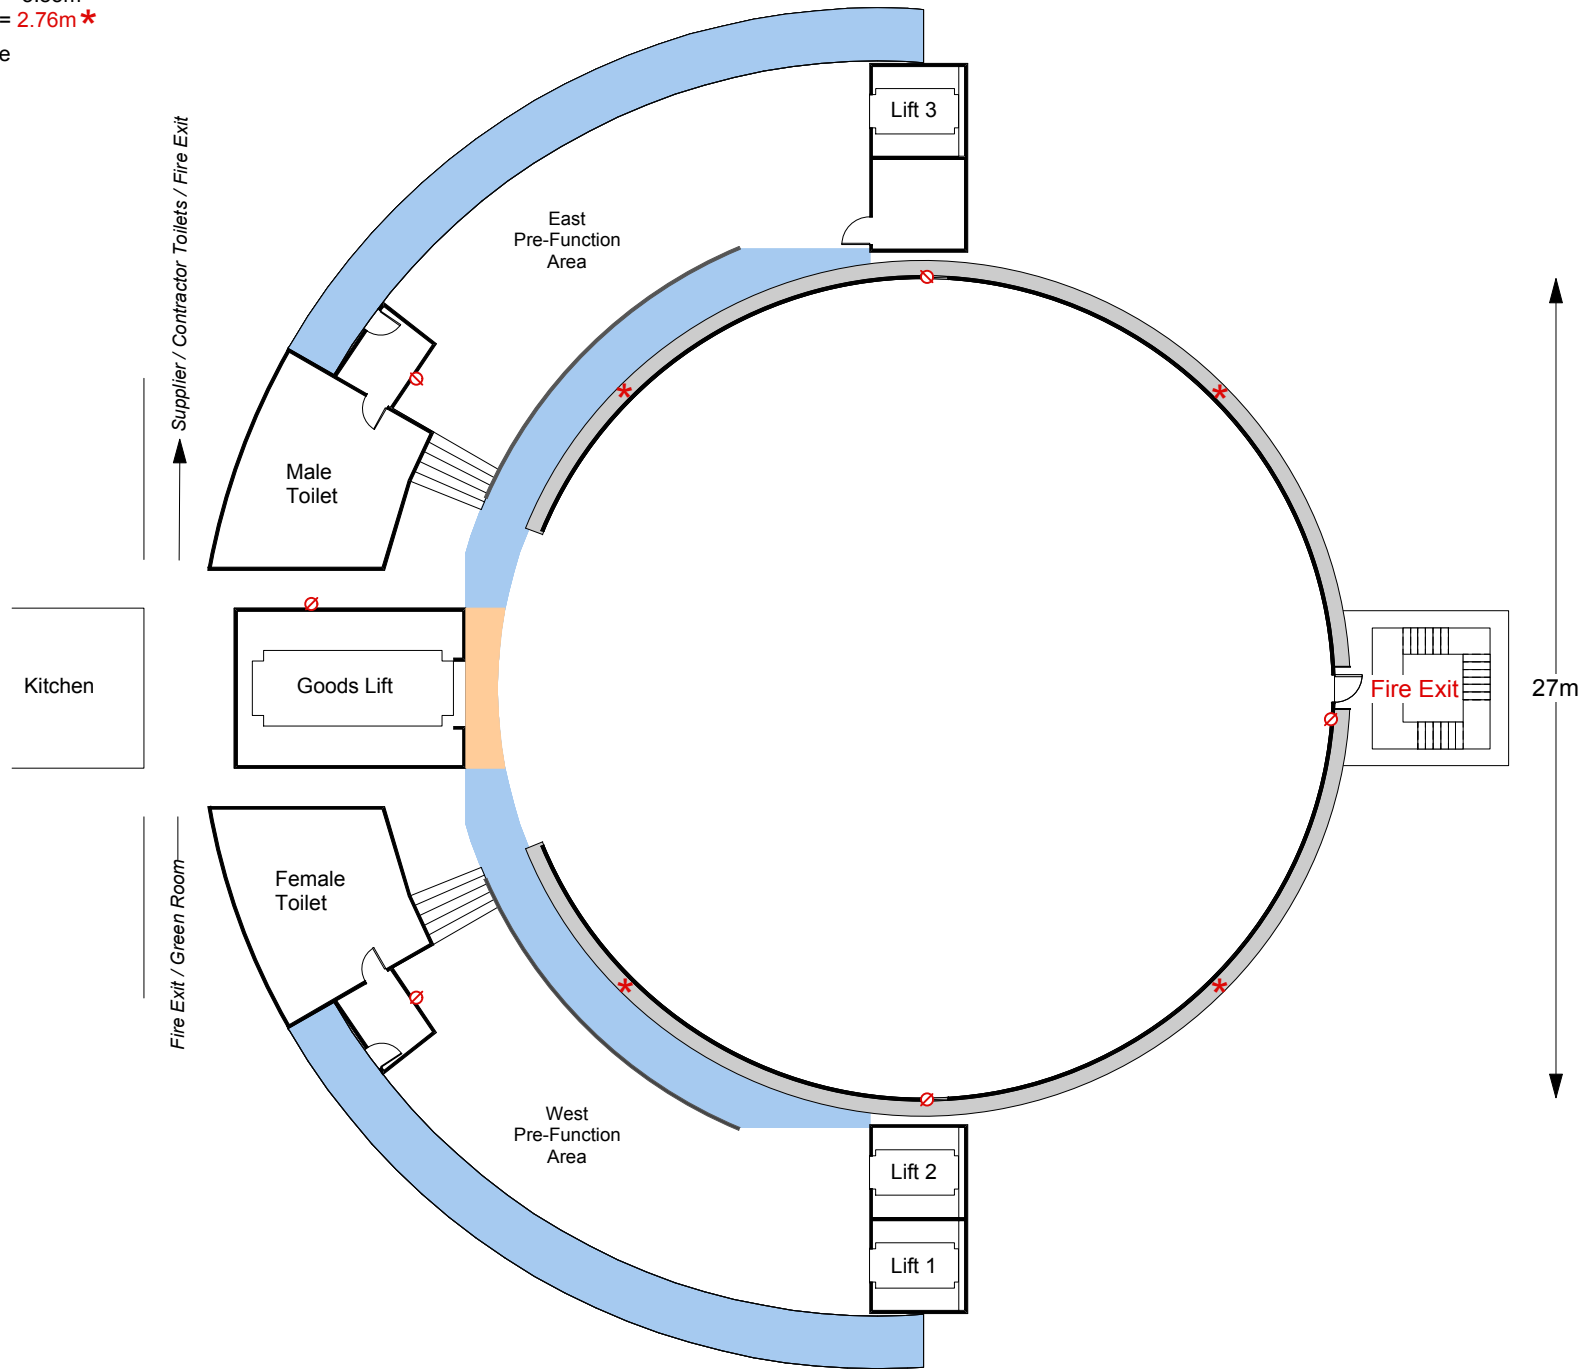



Title:
Event Date:
Draw Date:
Venue: Auckland War Memorial Museum
Room: Level 3 Events Centre
File Name: Auckland War Memorial Museum R-2016

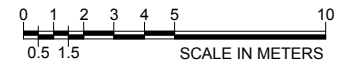



© Copyright  
MULTI-MEDIA  
SYSTEMS LIMITED

These plans are property of  
Multi-Media Systems Limited  
and can not be utilized by any  
other party without prior written  
permission.

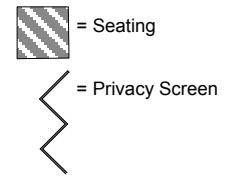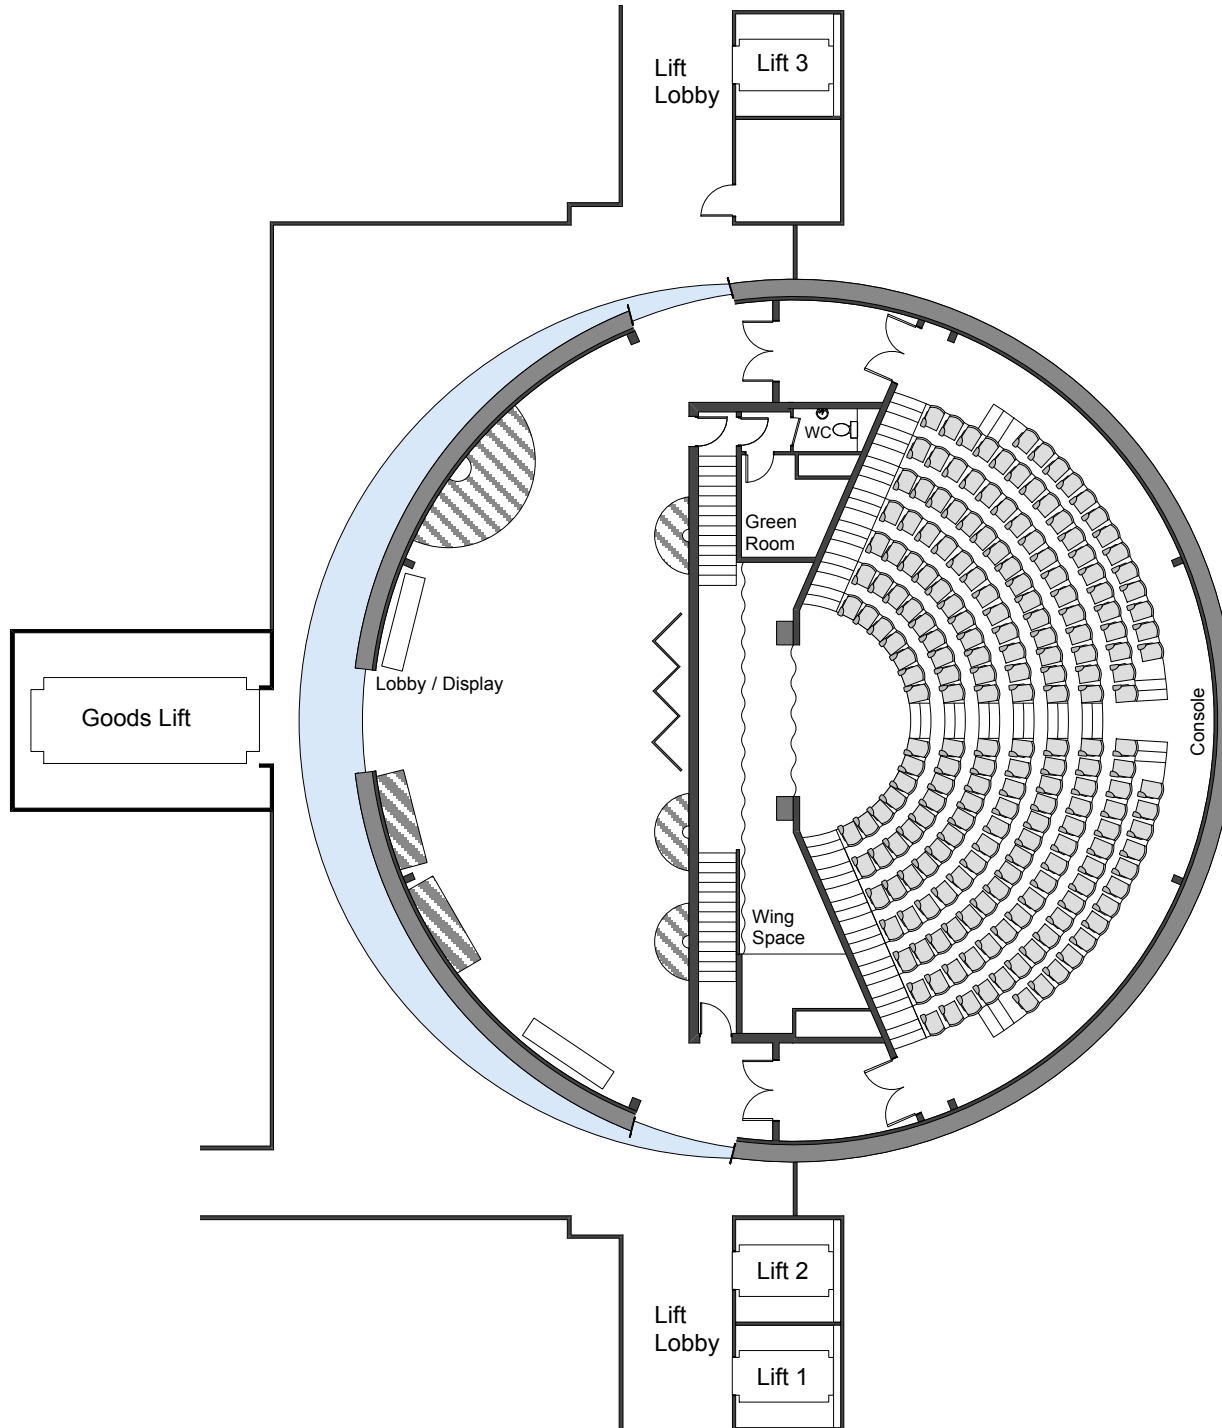

Title:
Event Date:
Draw Date:
Venue: Auckland War Memorial Museum
Room: Level 2 Auditorium {Cap-202-Pax}
File Name: